


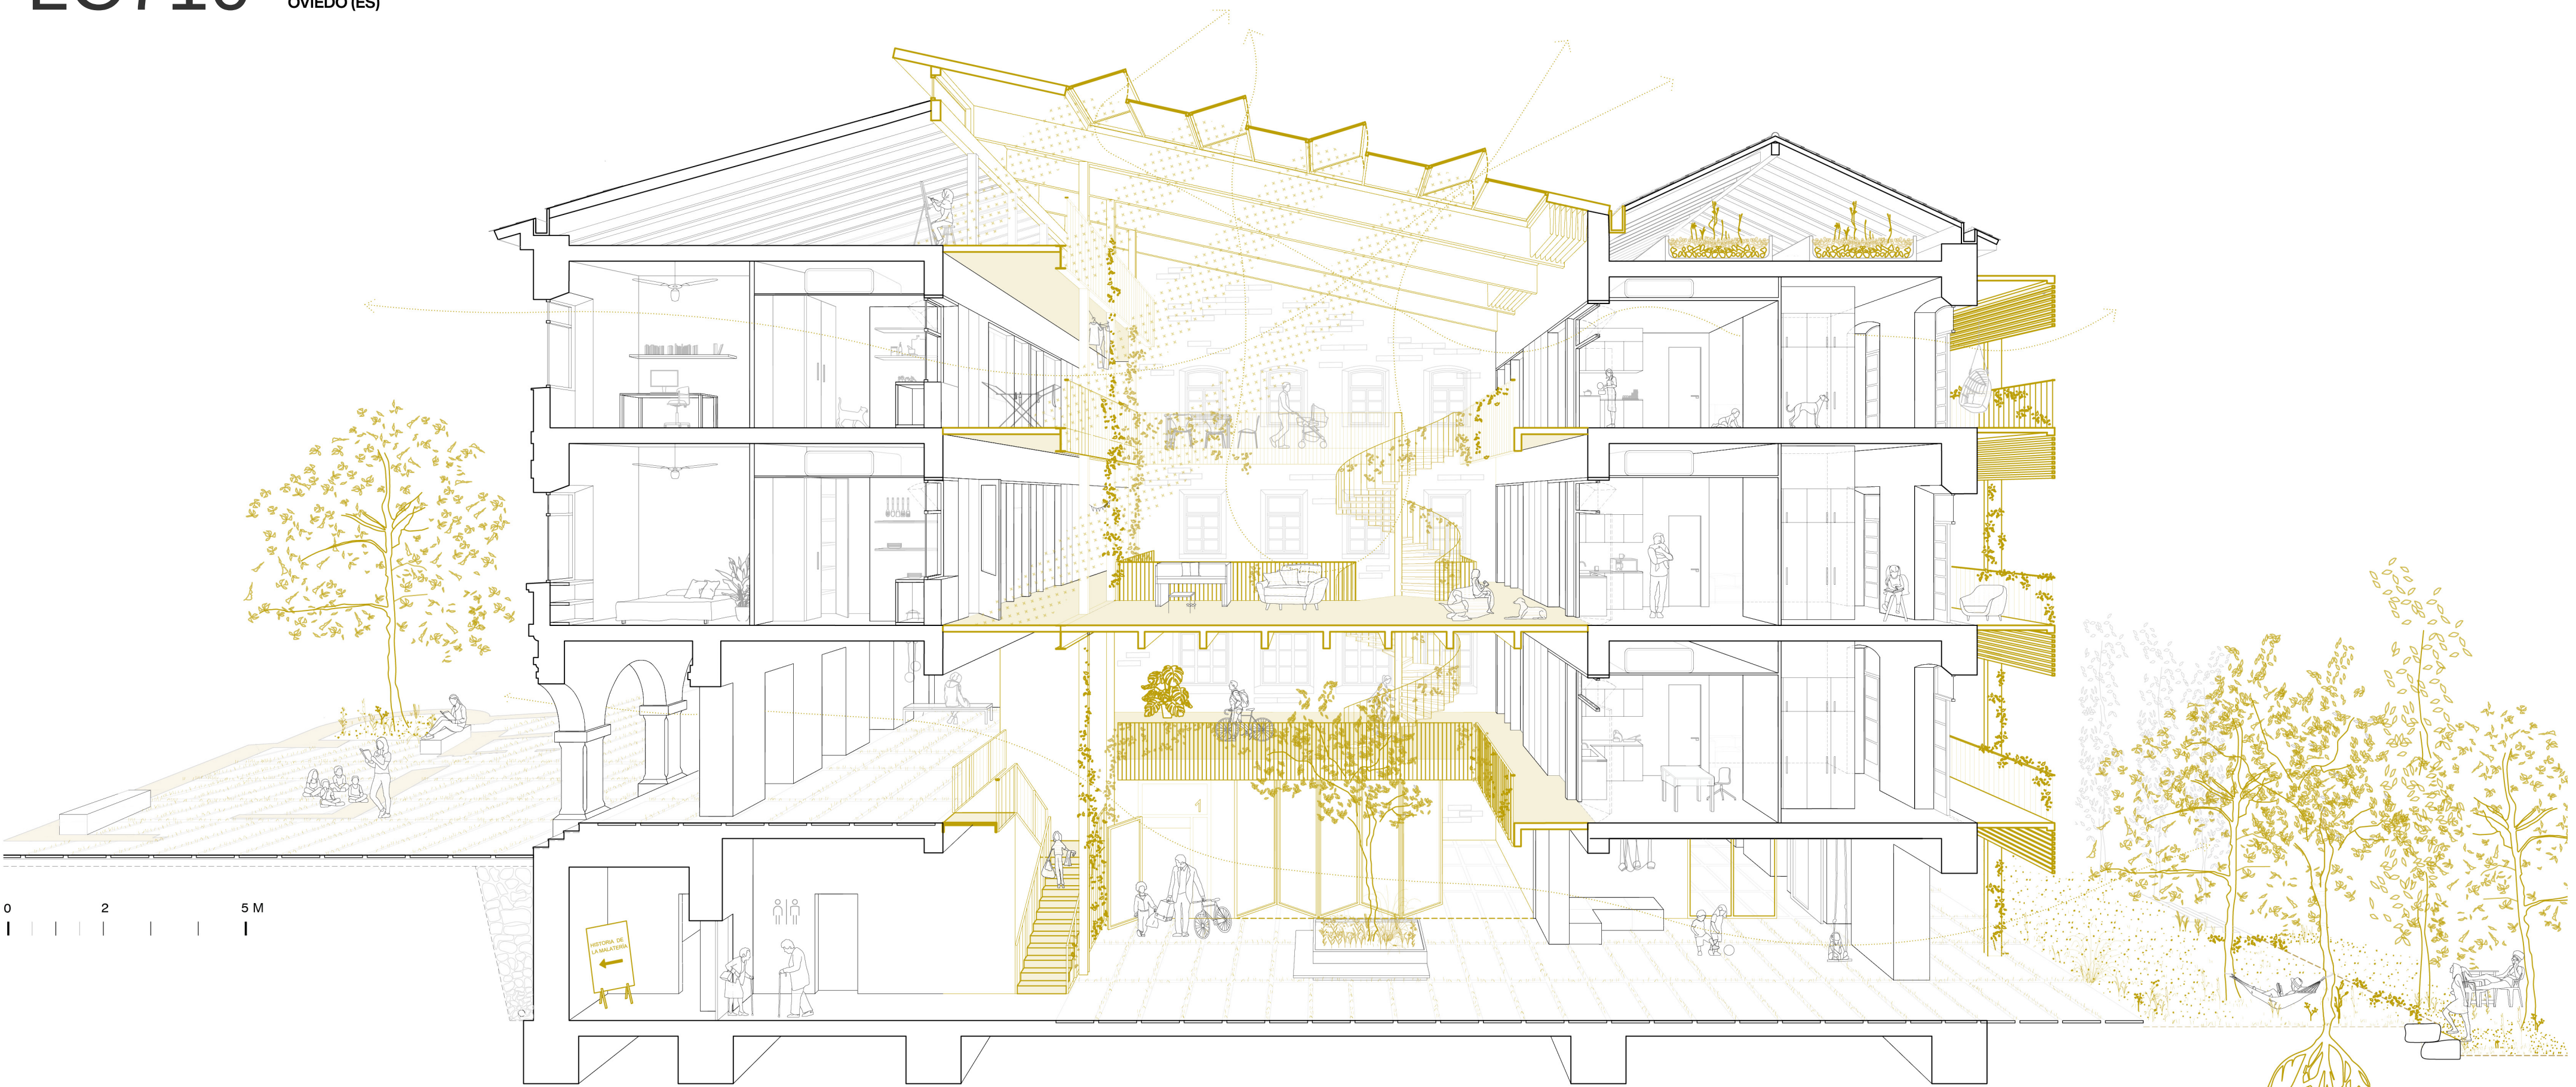


ANOTHER WAYS OF LIVING


New housing typologies emerge from the bioclimatic atrium, conceived as a central organizing element. Designed to accommodate the diverse lifestyles of young people and to make domestic tasks and routines more visible, the dwellings are structured around the kitchen and living room—resulting in more livable, safer, and consciously feminist spaces.

THE ATRIUM AS THERMIC BUFFER


SUMMER

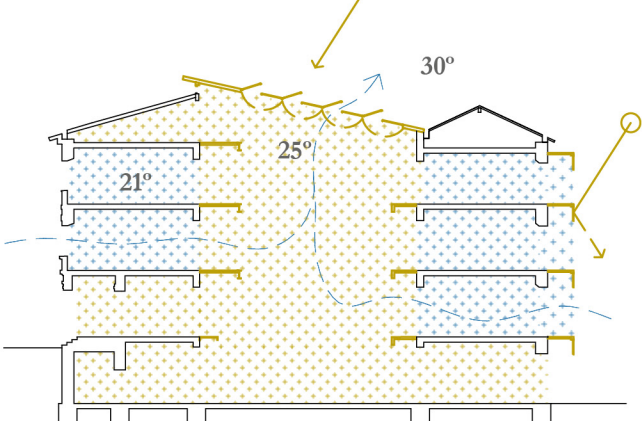

WINTER

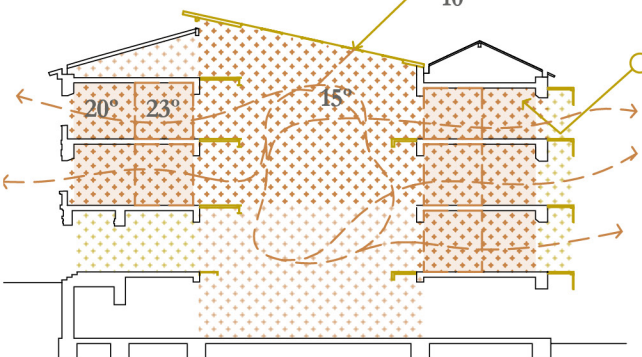


RAINY DAYS

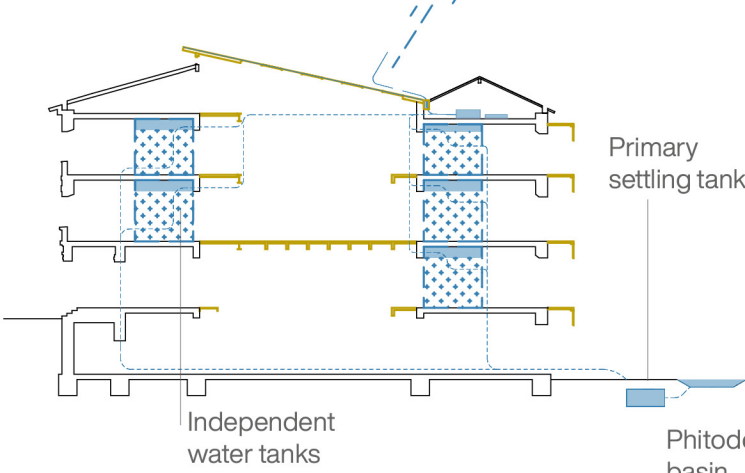

dwellings	A	B	C	D	E	F	G	H
floor 0	-	-	-	-	1	1	1	1
floor 1	1	1	1	1	1	1	1	1
floor 2	1	1	1	1	1	1	1	1
floor 3	1	1	-	-	-	-	-	-
TOTAL	3	3	2	2	3	3	3	3
bike space	22 u							


TIPOLOGY A - size L

NET INTERNAL AREA 60 sqm
KITCHEN + LIVING ROOM 25.25 sqm
BEDROOMS 2 u
PLANNED OCCUPANCY 2-4 u
BIKE PARKING 2 u

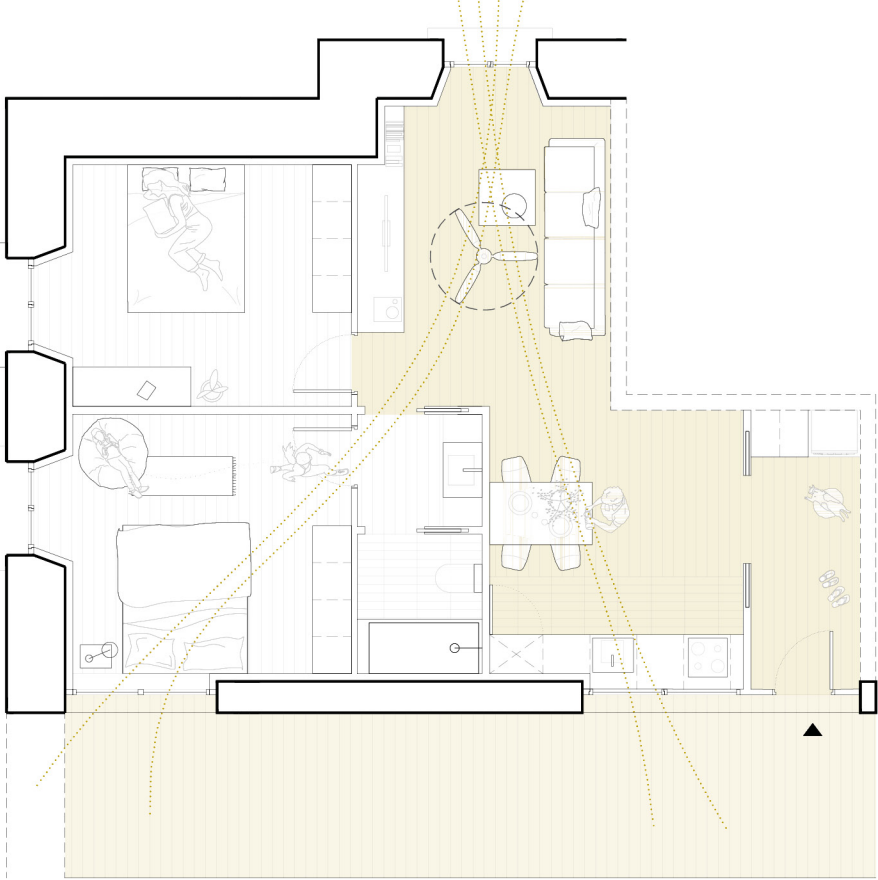


TIPOLOGY B - size L

SURFACE 63.5 sqm
KITCHEN + LIVING ROOM 29 sqm
BEDROOMS 2 u
PLANNED OCCUPANCY 2-4 u
BIKE PARKING 2 u

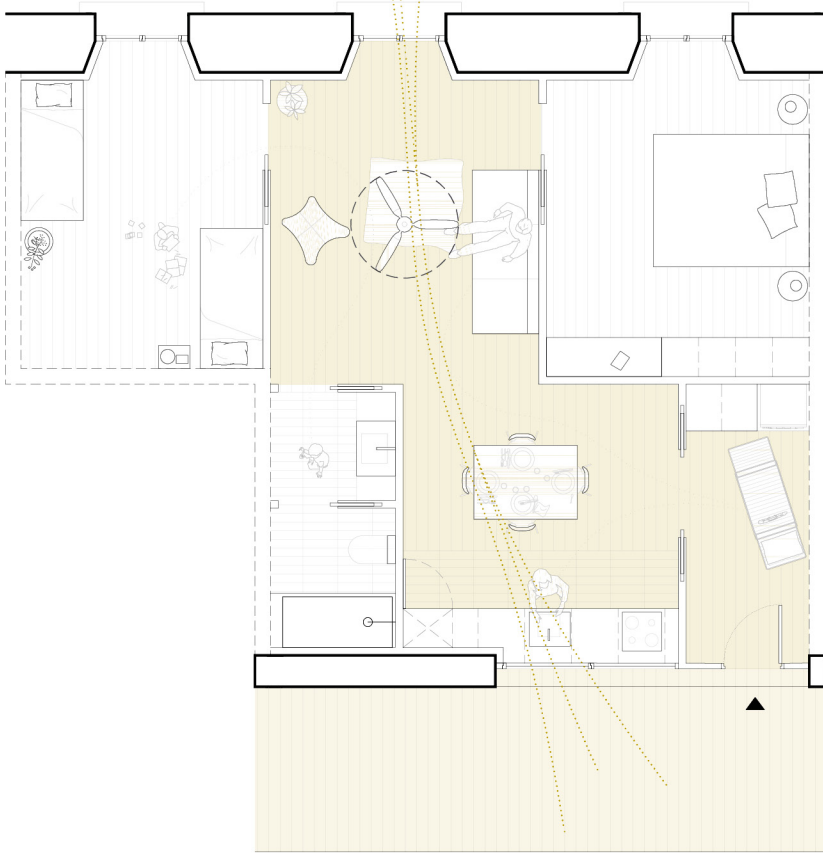


TIPOLOGY C - size S

SURFACE 48 sqm
KITCHEN + LIVING ROOM 27.5 sqm
BEDROOMS 1 u
PLANNED OCCUPANCY 1-2 u
BIKE PARKING 1 u

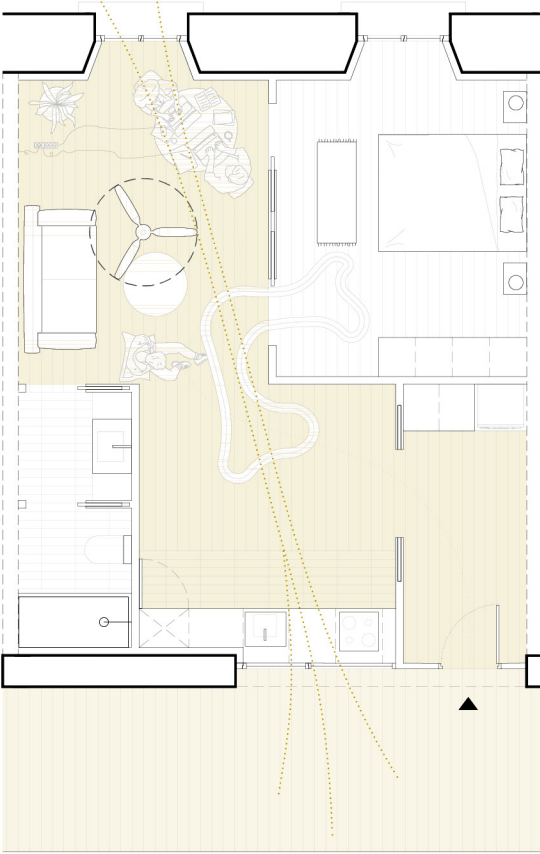


TIPOLOGY D - size S

SURFACE 48 sqm
KITCHEN + LIVING ROOM 26.25 sqm
BEDROOMS 1 u
PLANNED OCCUPANCY 1-2 u
BIKE PARKING 1 u

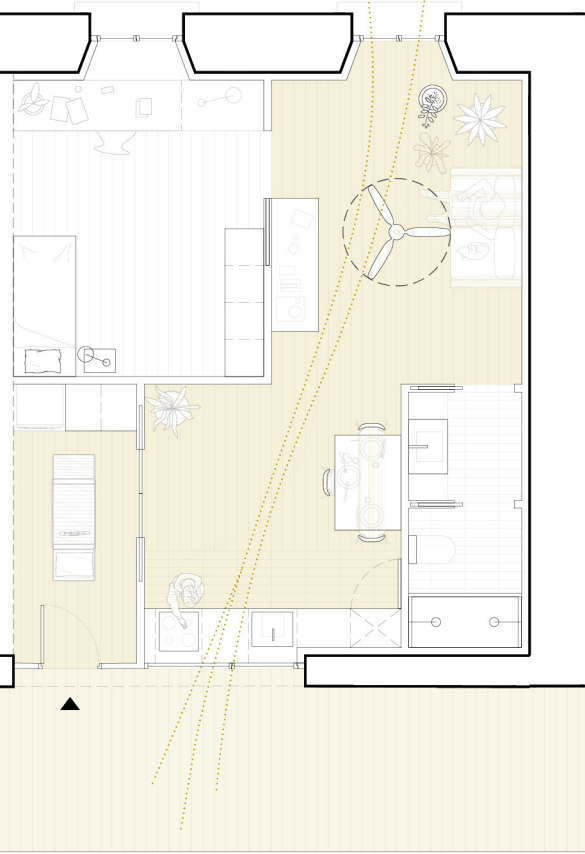


TIPOLOGY E - size M

SURFACE 52 sqm
KITCHEN + LIVING ROOM 23.6 sqm
BEDROOMS 2 u
PLANNED OCCUPANCY 2-3 u
BIKE PARKING 2 u
EXTERIOR AREA 6 sqm

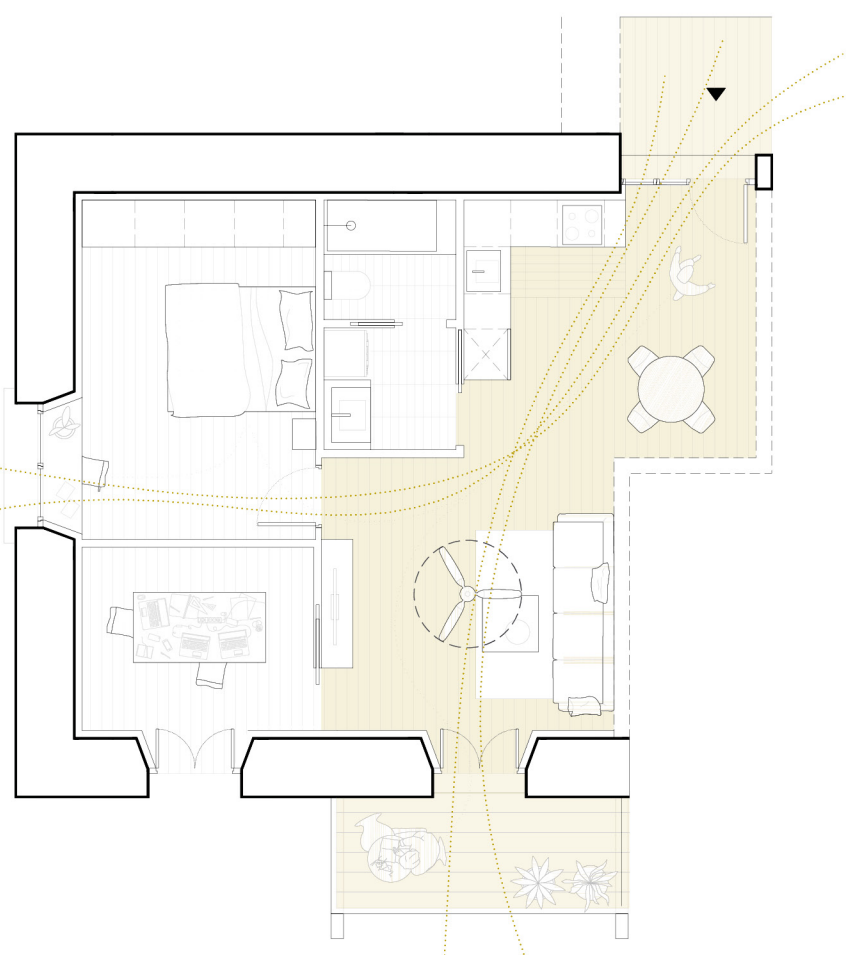


TIPOLOGY F - size S

SURFACE 43.5 sqm
KITCHEN + LIVING ROOM 23 sqm
BEDROOMS 1 u
PLANNED OCCUPANCY 1-2 u
BIKE PARKING 1 u
EXTERIOR AREA 12 sqm

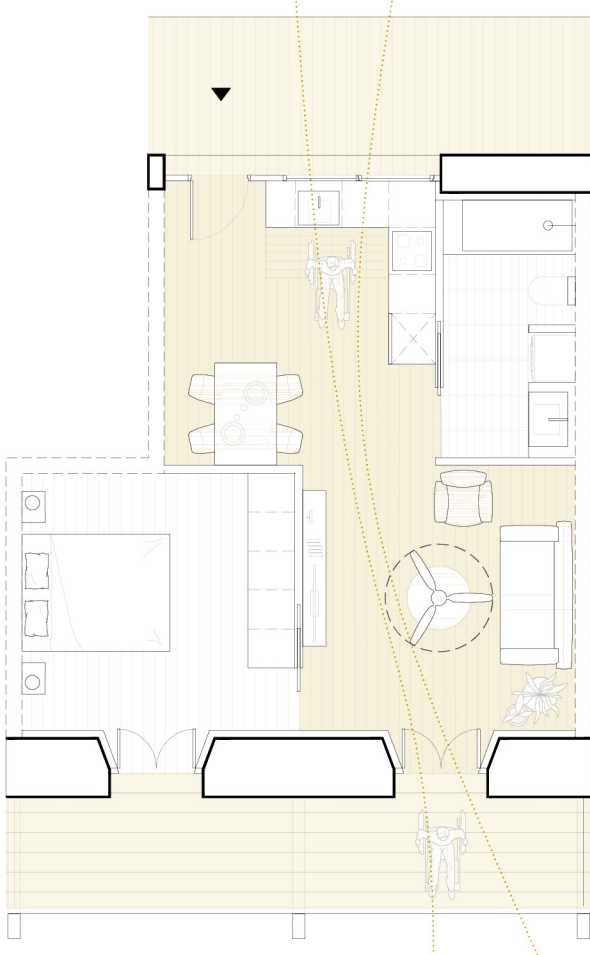

TIPOLOGY G - size S

SURFACE 43.5 sqm
KITCHEN + LIVING ROOM 23 sqm
BEDROOMS 1 u
PLANNED OCCUPANCY 1-2 u
BIKE PARKING 1 u
EXTERIOR AREA 12 sqm

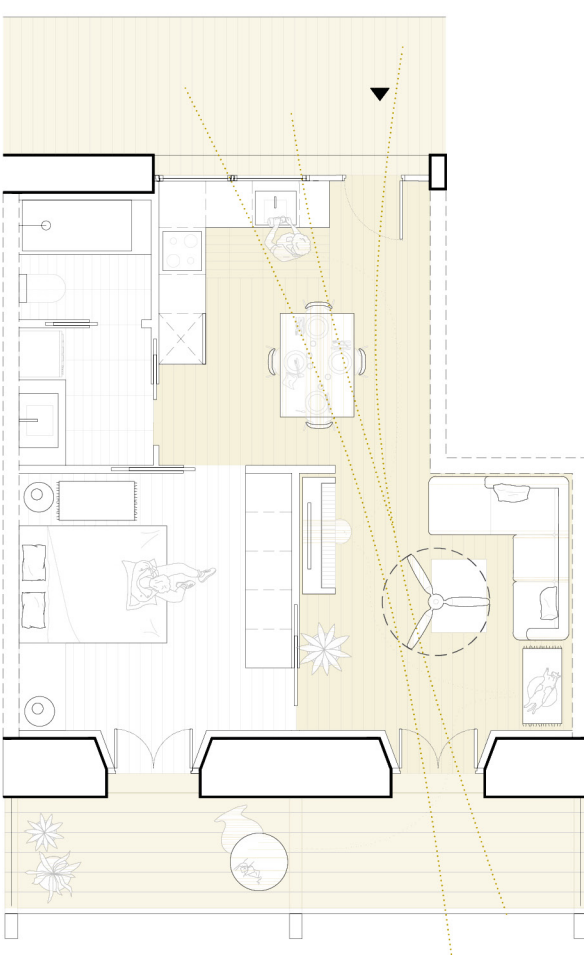

TIPOLOGY H - size XL

SURFACE 80 sqm
KITCHEN + LIVING ROOM 41 sqm
BEDROOMS 3 u
PLANNED OCCUPANCY 3-6 u
BIKE PARKING 3 u
EXTERIOR AREA 18 sqm

